


THIS SHEET HAS BEEN PREPARED IN COLOUR AND MAY BE INCOMPLETE IF COPIED

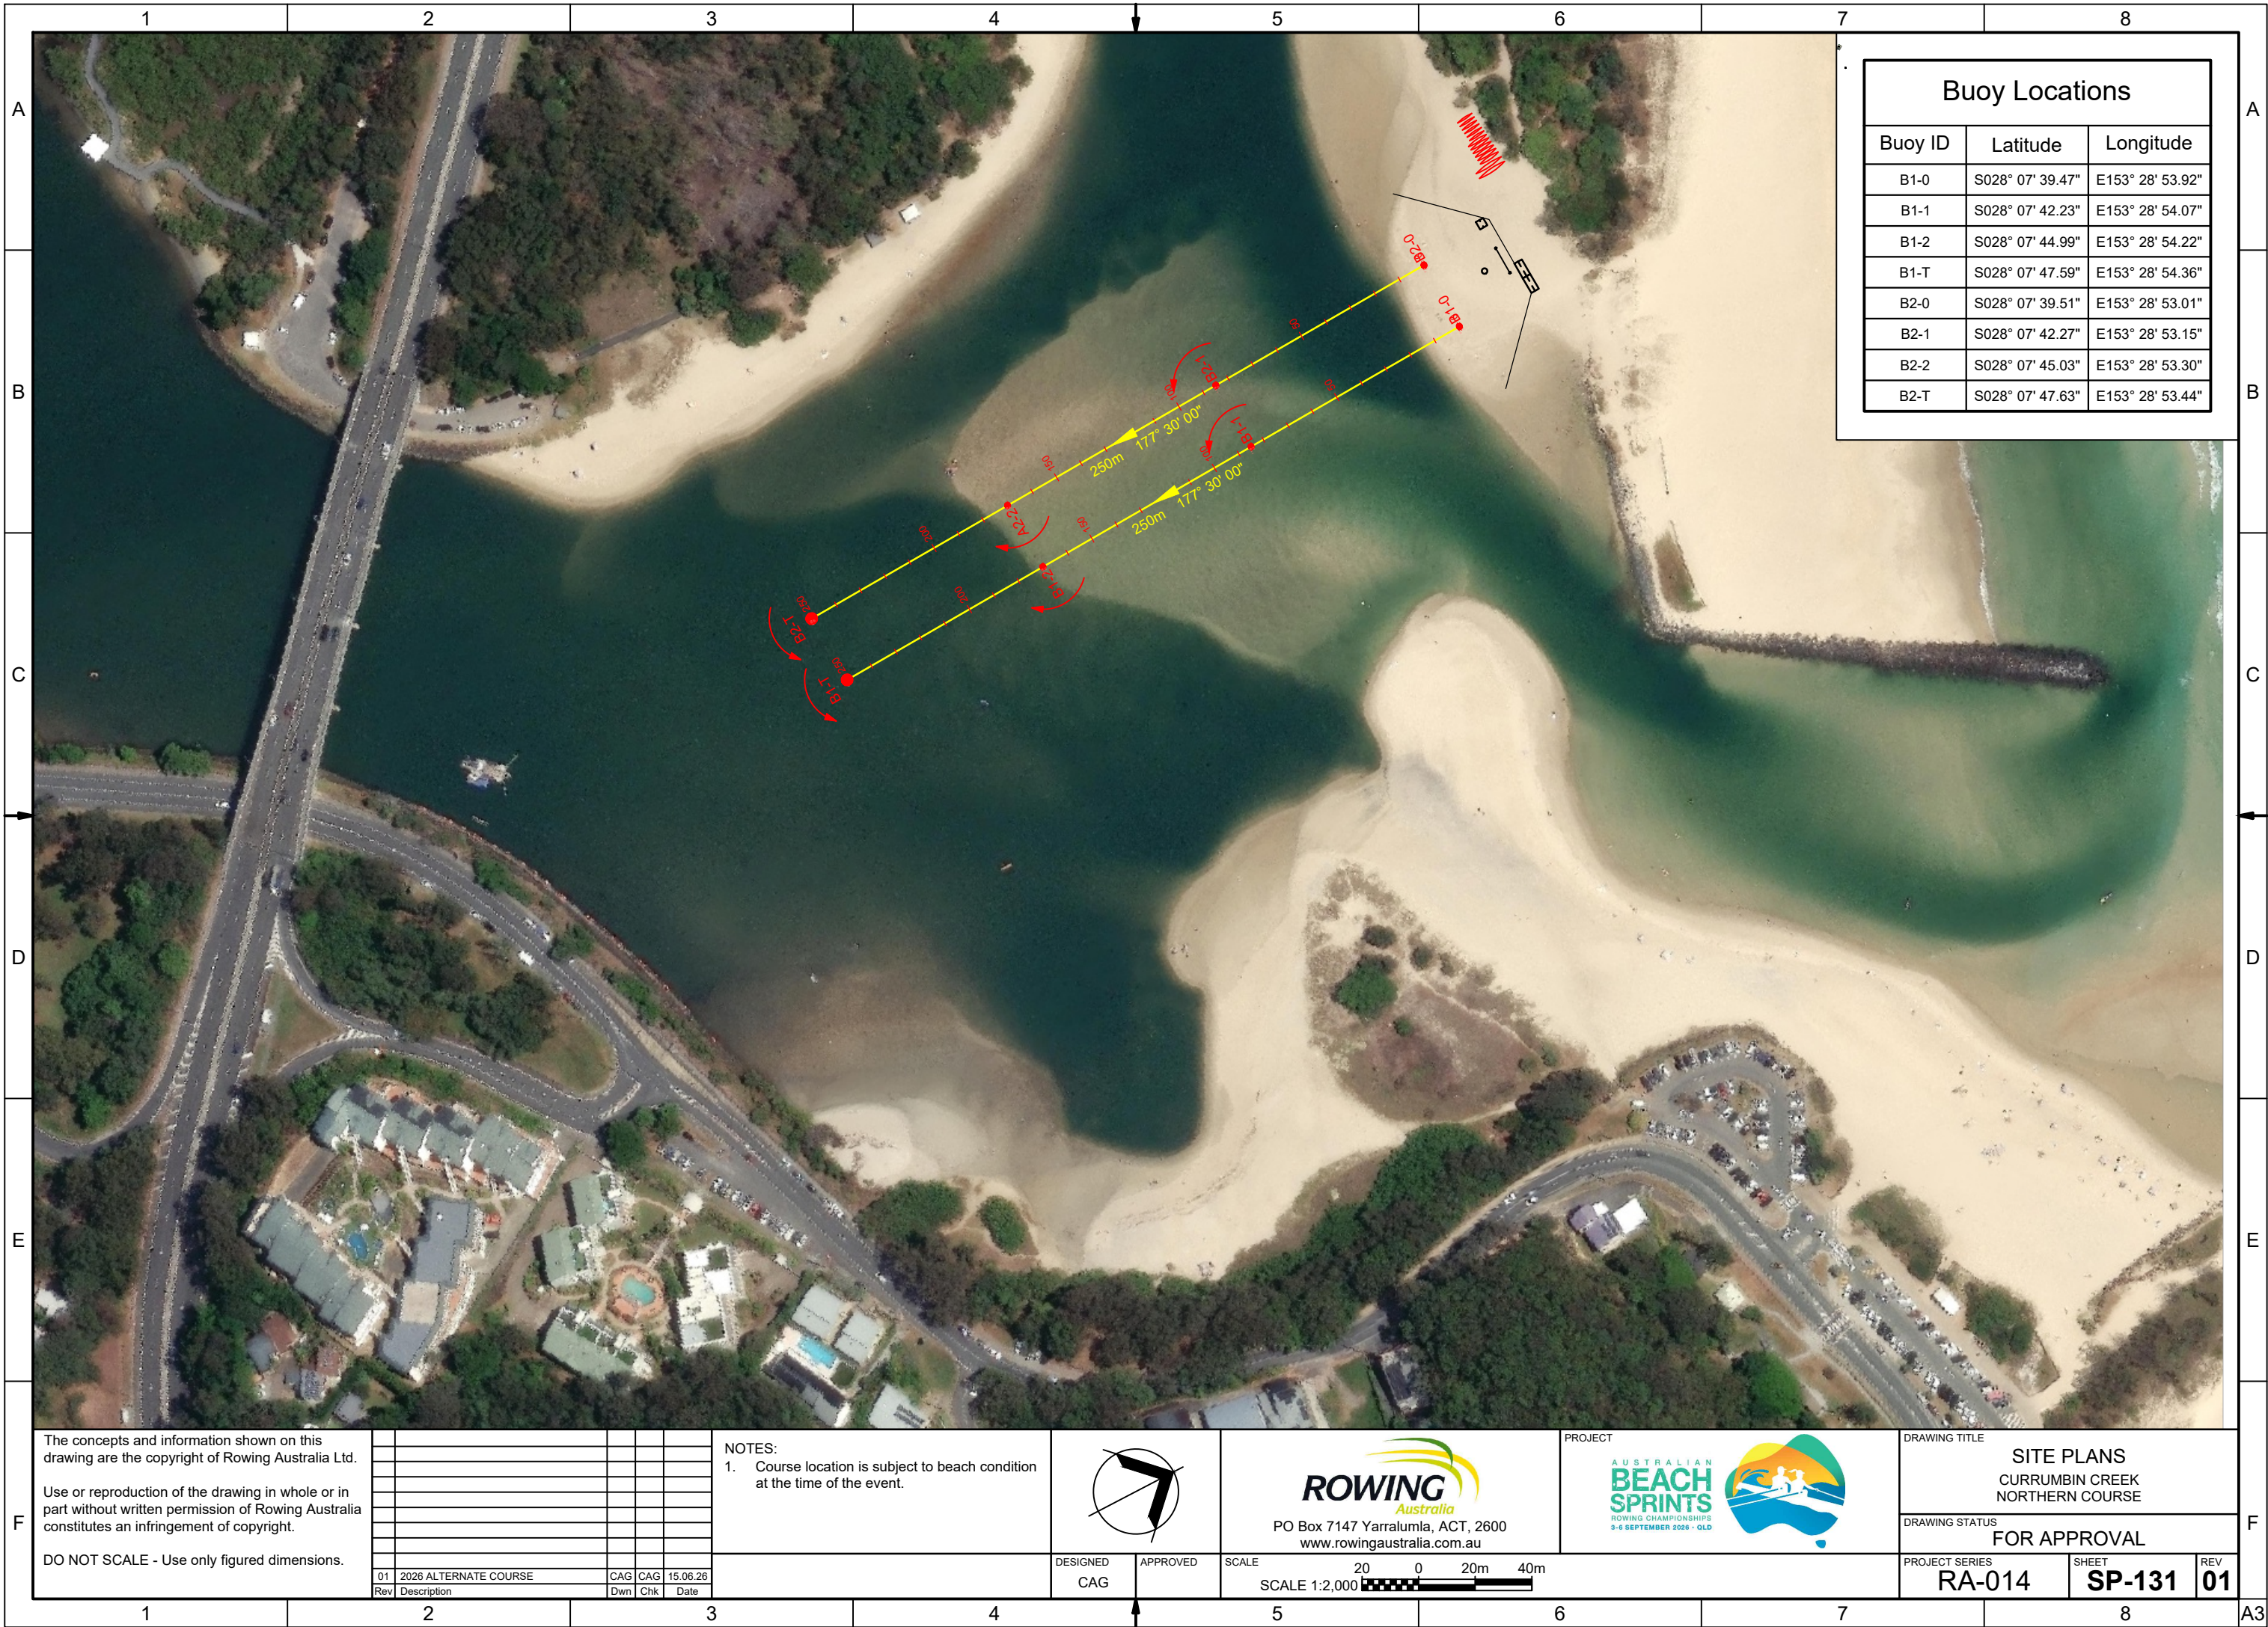

Buoy Locations		
Buoy ID	Latitude	Longitude
B1-0	S028° 07' 39.47"	E153° 28' 53.92"
B1-1	S028° 07' 42.23"	E153° 28' 54.07"
B1-2	S028° 07' 44.99"	E153° 28' 54.22"
B1-T	S028° 07' 47.59"	E153° 28' 54.36"
B2-0	S028° 07' 39.51"	E153° 28' 53.01"
B2-1	S028° 07' 42.27"	E153° 28' 53.15"
B2-2	S028° 07' 45.03"	E153° 28' 53.30"
B2-T	S028° 07' 47.63"	E153° 28' 53.44"

The concepts and information shown on this drawing are the copyright of Rowing Australia Ltd.

Use or reproduction of the drawing in whole or in part without written permission of Rowing Australia constitutes an infringement of copyright.

DO NOT SCALE - Use only figured dimensions.

01	2026 ALTERNATE COURSE	CAG	CAG	15.06.26	
Rev	Description	Dwn	Chk	Date	

NOTES:
1. Course location is subject to beach condition at the time of the event.

DESIGNED CAG	APPROVED



PO Box 7147 Yarralumla, ACT, 2600
www.rowingaustralia.com.au

SCALE
20 0 20m 40m
SCALE 1:2,000

PROJECT


AUSTRALIAN BEACH SPRINTS
ROWING CHAMPIONSHIPS
9-6 SEPTEMBER 2026 - QLD

DRAWING TITLE SITE PLANS CURRUMBIN CREEK NORTHERN COURSE		
DRAWING STATUS FOR APPROVAL		
PROJECT SERIES RA-014	SHEET SP-131	REV 01