


THIS SHEET HAS BEEN PREPARED IN COLOUR AND MAY BE INCOMPLETE IF COPIED

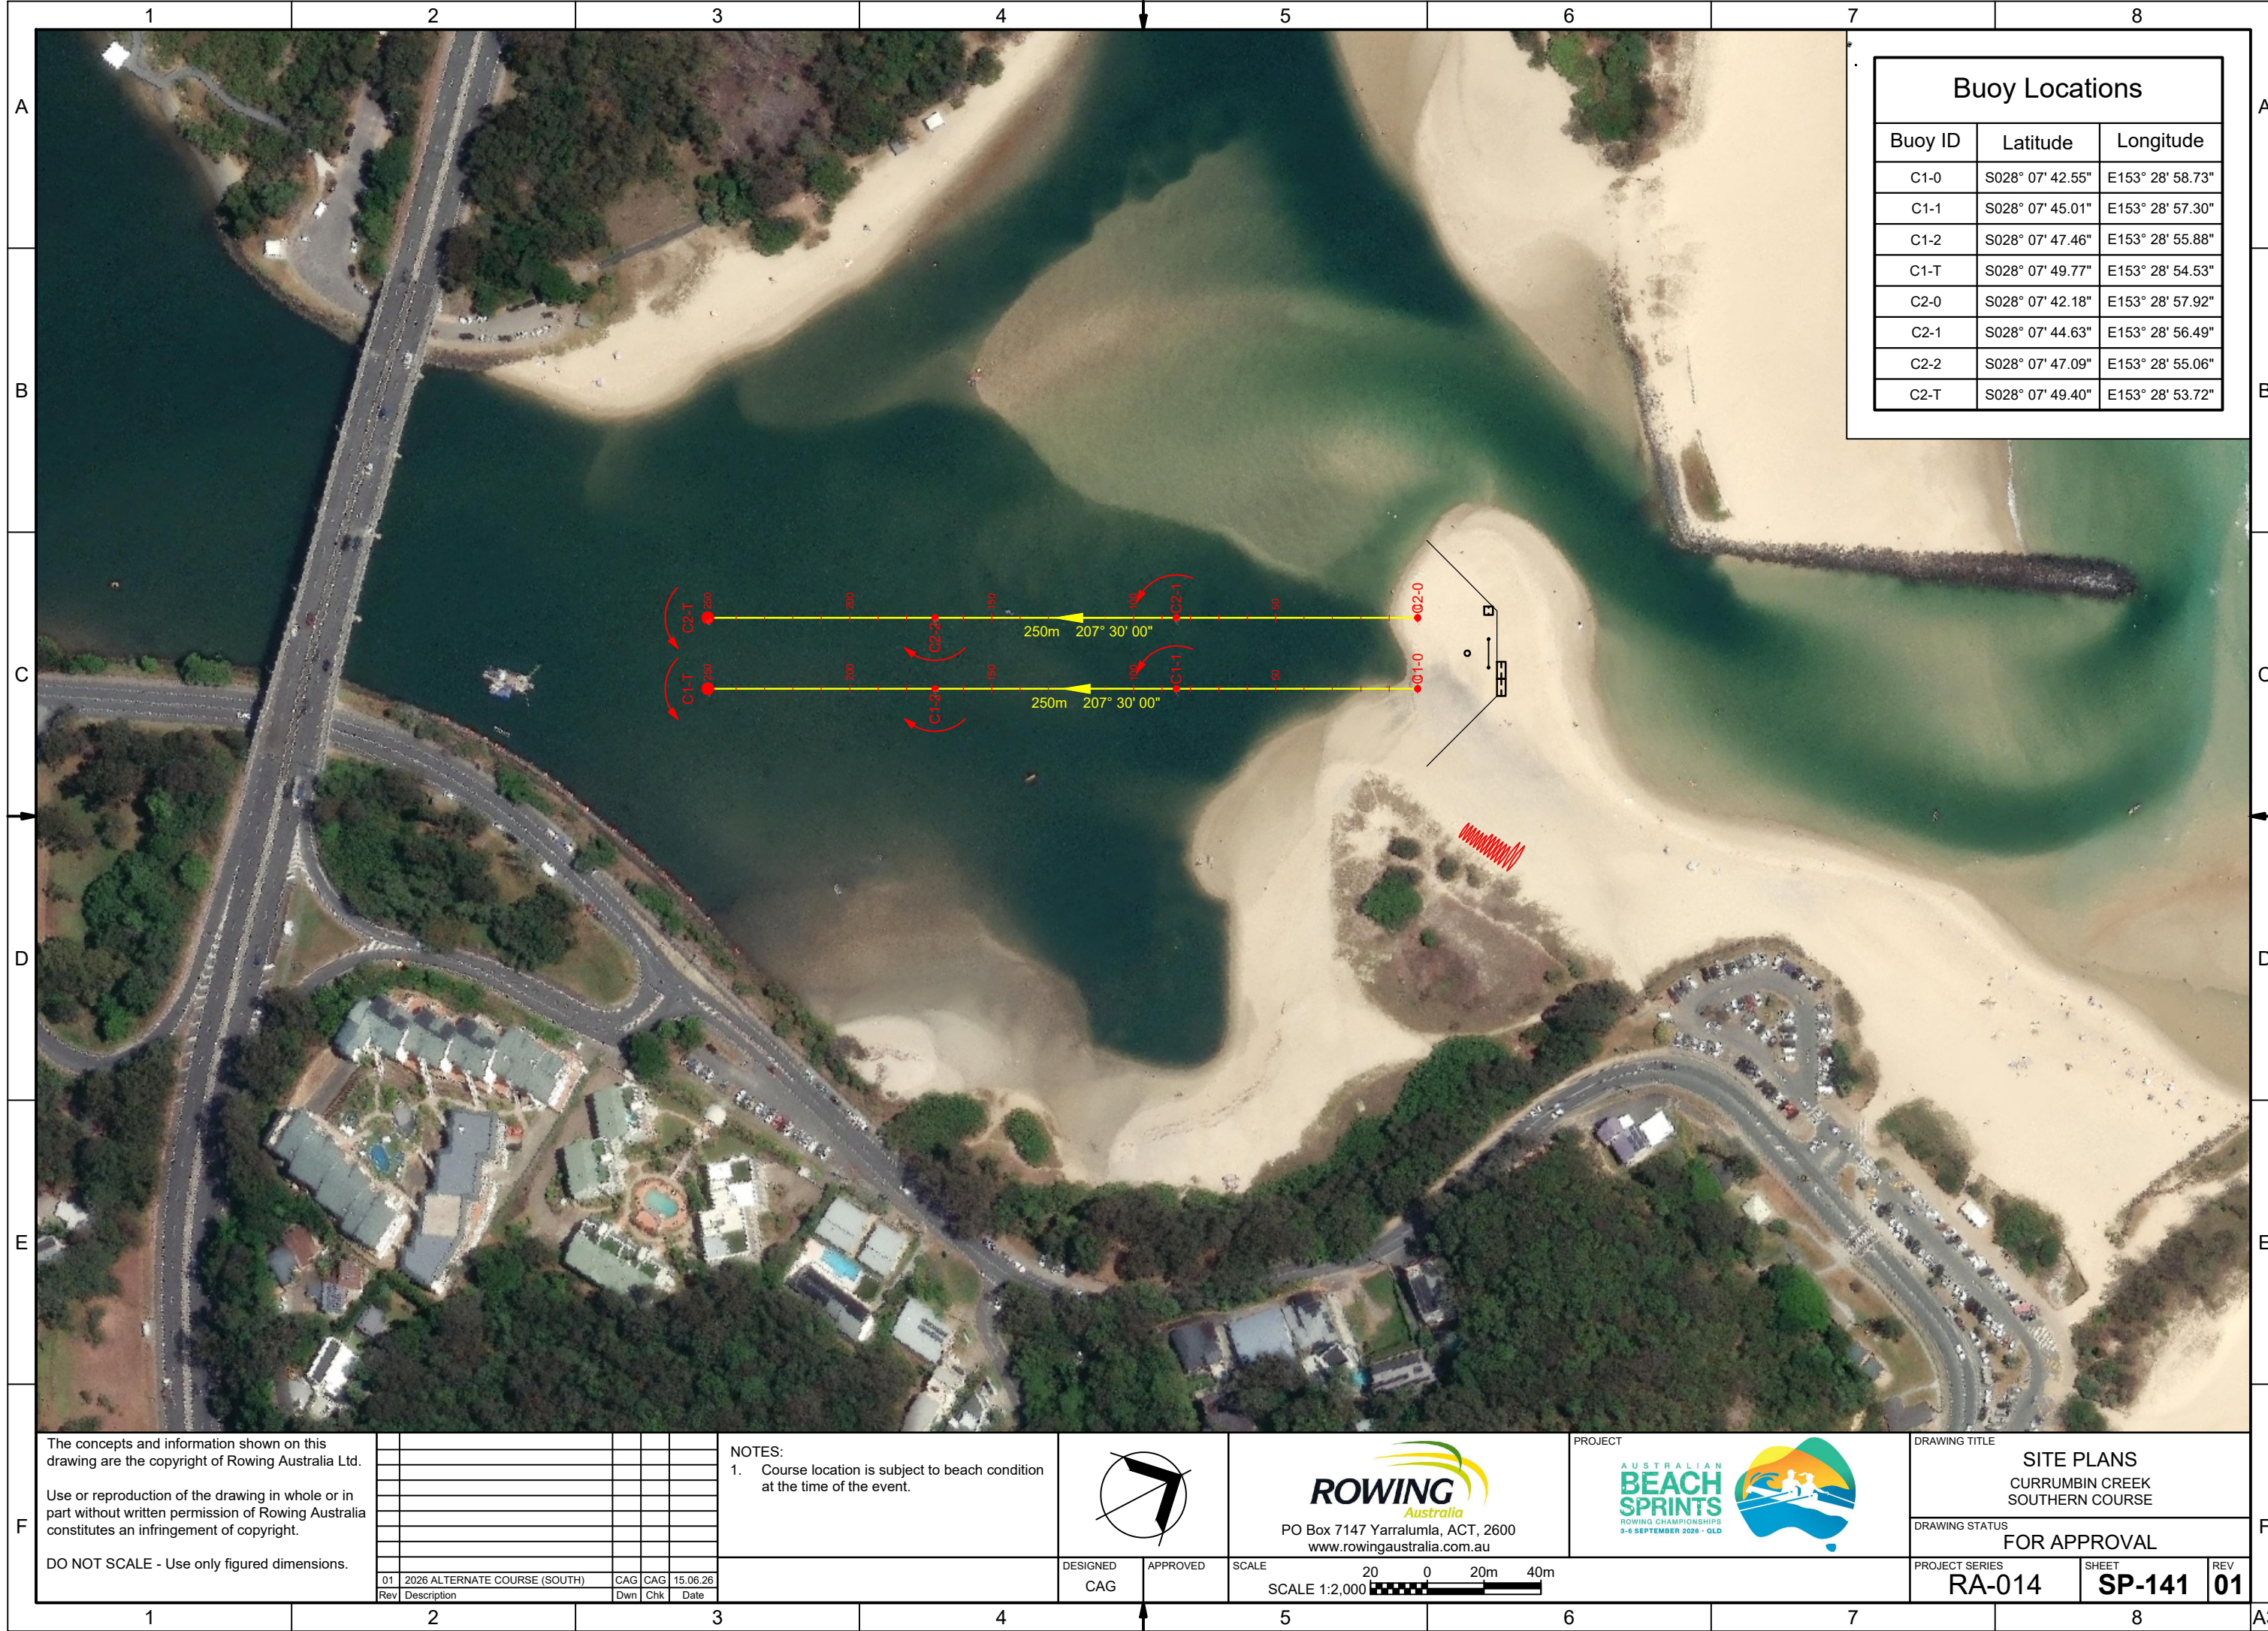

Buoy Locations		
Buoy ID	Latitude	Longitude
C1-0	S028° 07' 42.55"	E153° 28' 58.73"
C1-1	S028° 07' 45.01"	E153° 28' 57.30"
C1-2	S028° 07' 47.46"	E153° 28' 55.88"
C1-T	S028° 07' 49.77"	E153° 28' 54.53"
C2-0	S028° 07' 42.18"	E153° 28' 57.92"
C2-1	S028° 07' 44.63"	E153° 28' 56.49"
C2-2	S028° 07' 47.09"	E153° 28' 55.06"
C2-T	S028° 07' 49.40"	E153° 28' 53.72"

The concepts and information shown on this drawing are the copyright of Rowing Australia Ltd.

Use or reproduction of the drawing in whole or in part without written permission of Rowing Australia constitutes an infringement of copyright.

DO NOT SCALE - Use only figured dimensions.

01	2026 ALTERNATE COURSE (SOUTH)	CAG	CAG	15.06.26
Rev	Description	Dwn	Chk	Date

NOTES:
1. Course location is subject to beach condition at the time of the event.

DESIGNED CAG	APPROVED
-----------------	----------



PO Box 7147 Yarralumla, ACT, 2600
www.rowingaustralia.com.au

SCALE
20 0 20m 40m
SCALE 1:2,000

PROJECT


DRAWING STATUS
FOR APPROVAL

PROJECT SERIES
RA-014

SHEET
SP-141

REV
01

DRAWING TITLE
SITE PLANS
CURRUMBIN CREEK
SOUTHERN COURSE